


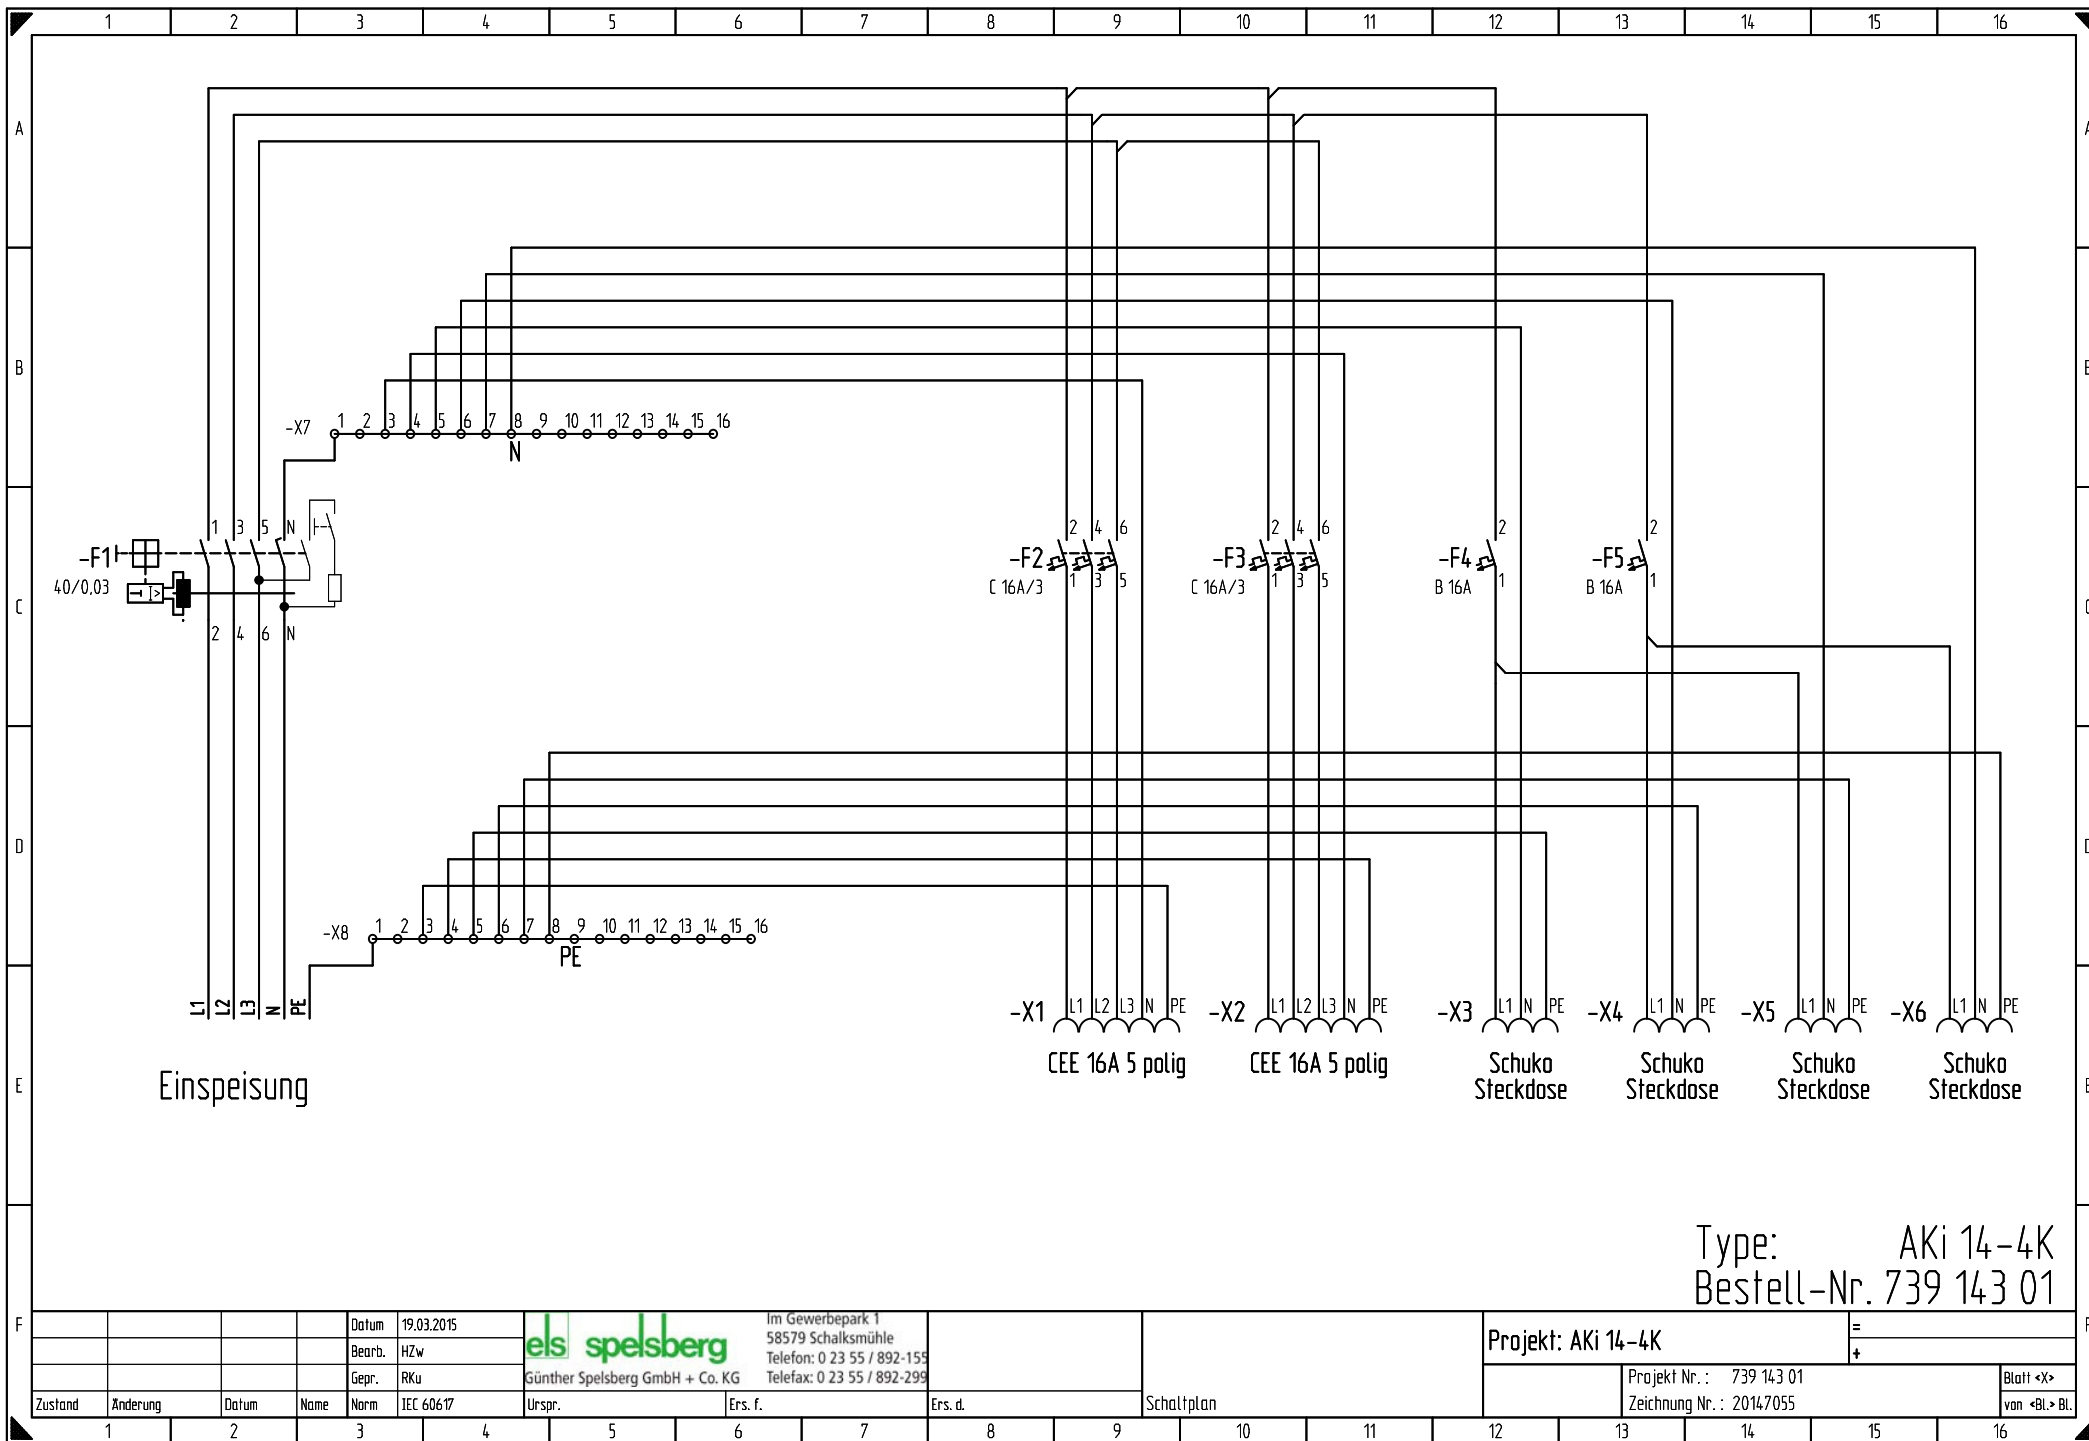

Type: AKi 14-4K
Bestell-Nr. 739 143 01

F				Datum	19.03.2015			Im Gewerbepark 1 58579 Schalksmühle Telefon: 0 23 55 / 892-155 Telefax: 0 23 55 / 892-299		Projekt: AKi 14-4K										=			
				Bearb.	HZw																	Günther Spelsberg GmbH + Co. KG	
				Gepr.	RKu																		
		Zustand	Änderung	Datum	Name	Norm	IEC 60617	Urspr.	Ers. f.	Ers. d.	Schaltplan					Projekt Nr. : 739 143 01		Blatt <X>					
	1	2		3		4	5	6	7	8	9	10	11	12	13	14	15	16	Zeichnung Nr. : 20147055		von <Bl.> Bl.		