


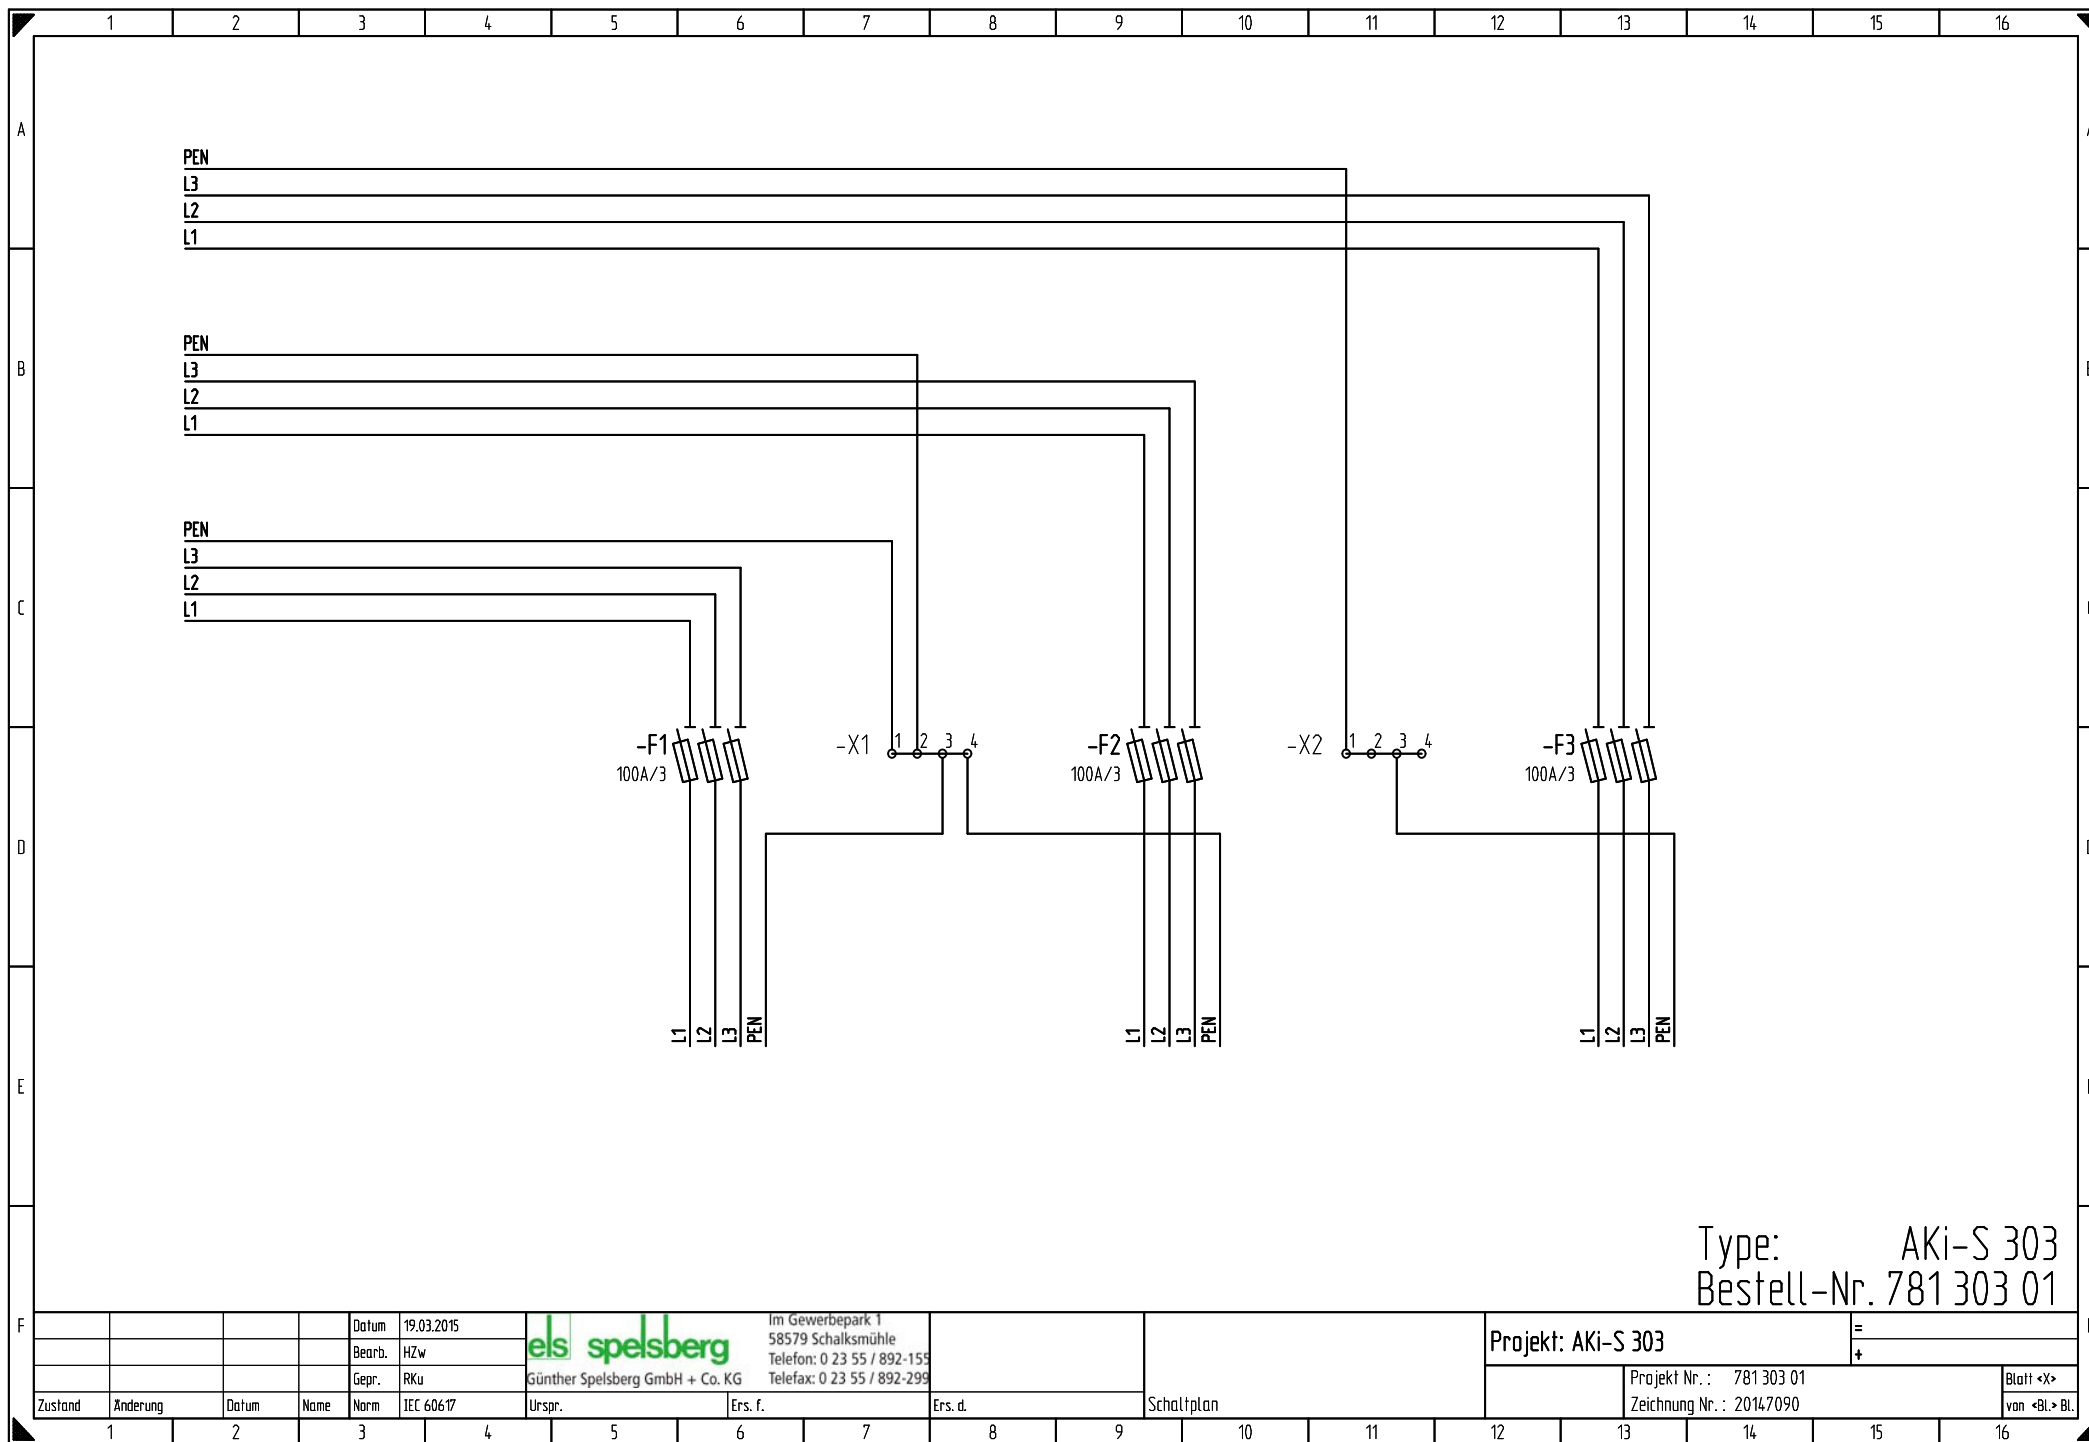

Type: AKi-S 303
Bestell-Nr. 781 303 01

F					Datum	19.03.2015		Im Gewerbepark 1 58579 Schalksmühle Telefon: 0 23 55 / 892-155 Telefax: 0 23 55 / 892-299	Projekt: AKi-S 303								Blatt <X> von <Bl.> Bl.	
					Bearb.	HZw												
					Gepr.	RKu												
	Günther Spelsberg GmbH + Co. KG																	
Zustand		Änderung		Datum	Name	Norm	IEC 60617	Urspr.	Ers. f.	Ers. d.	Schaltplan				Projekt Nr. : 781 303 01		Zeichnung Nr. : 20147090	
1		2		3	4	5	6	7	8	9	10	11	12	13	14	15	16	